


**XNA ACCESS TYPICAL DIVIDED HIGHWAY SECTION**  
NEW LOCATION ALTERNATIVE

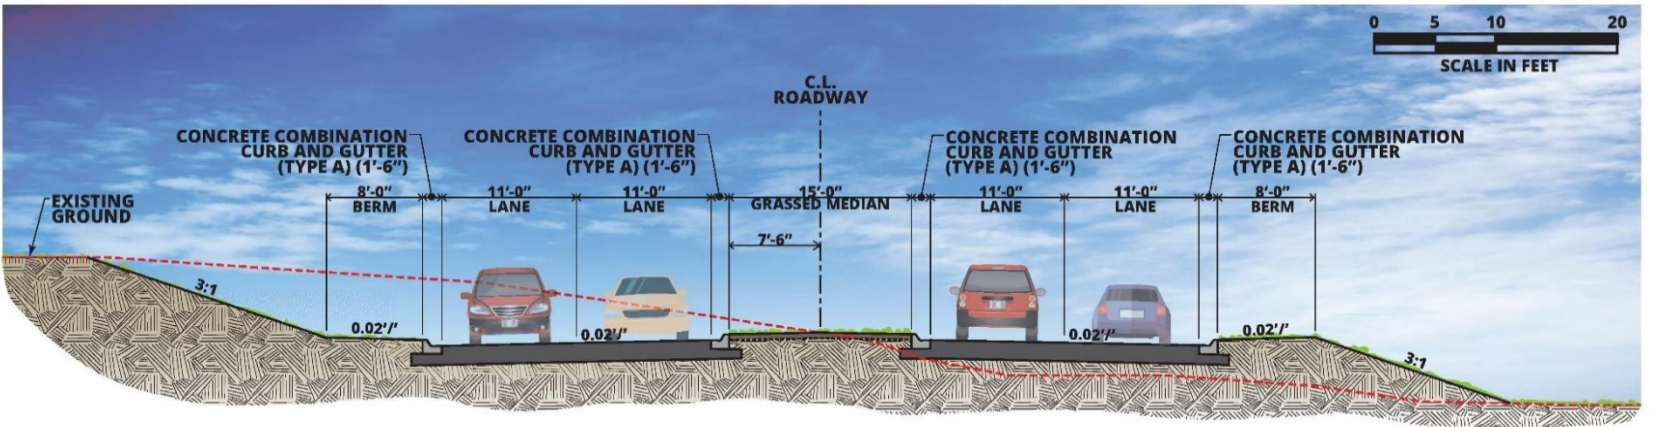

**XNA ACCESS TYPICAL CURB & GUTTER SECTION**  
PARTIAL NEW LOCATION ALTERNATIVE  
IMPROVE EXISTING ALTERNATIVE